




Ventilation Inlet and Outlet Hazardous Area Zone 2

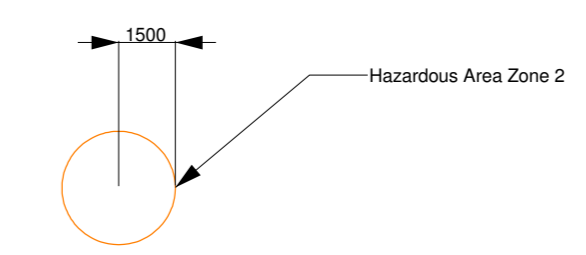


Ventilation Inlet Hazardous Area Zone 1

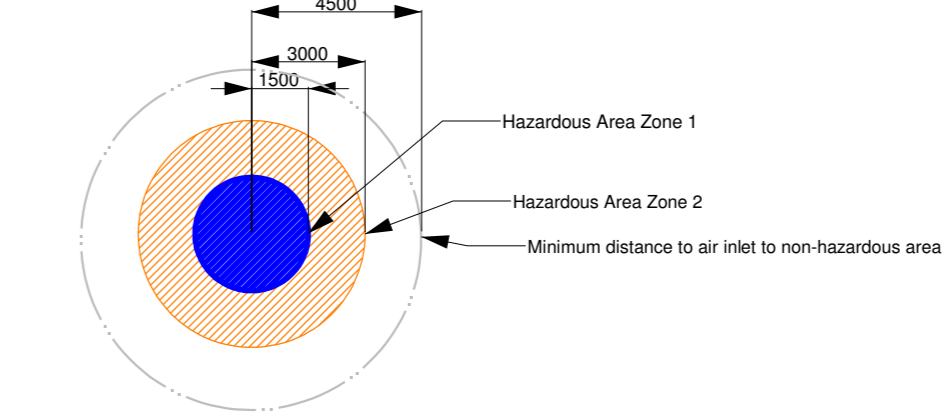

Ventilation Outlet Hazardous Area Zone 1

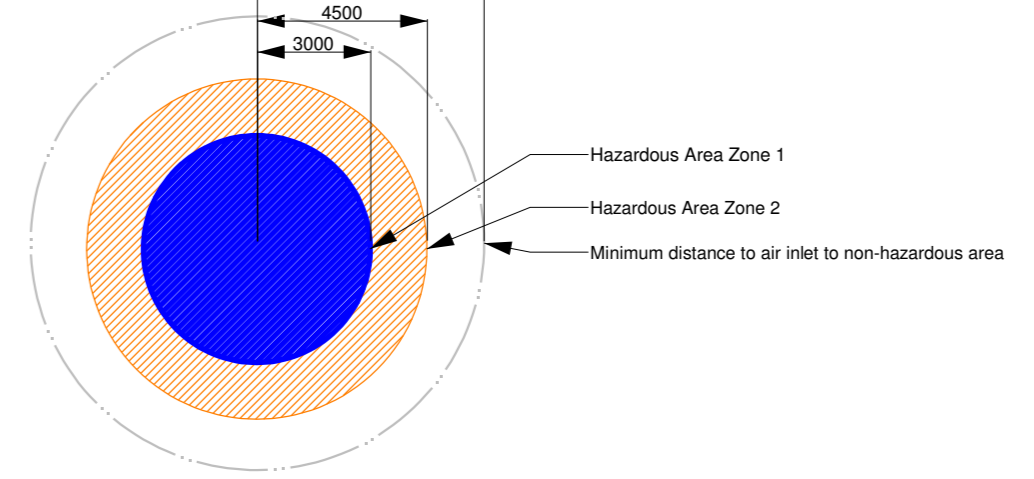

Vent mast

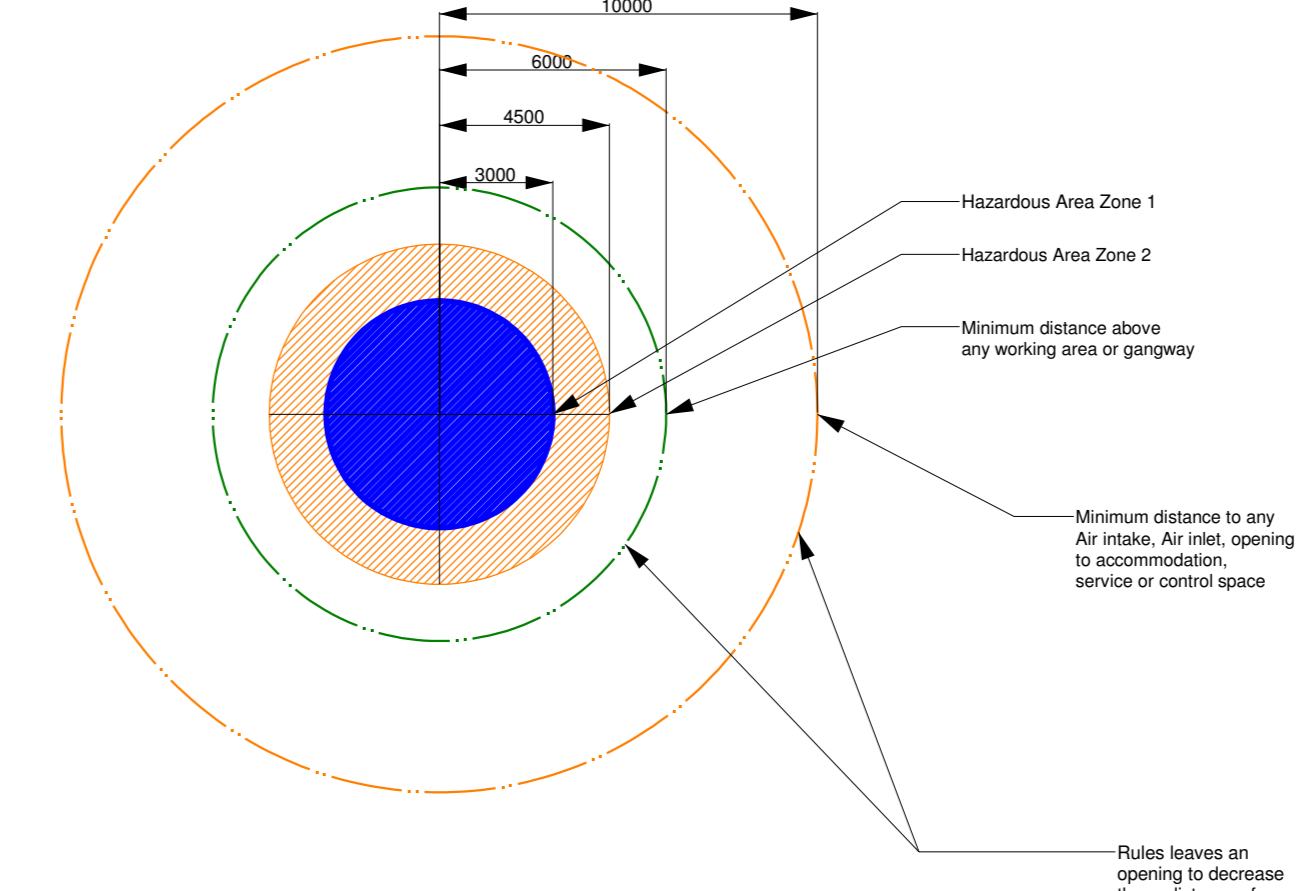

- Hazardous Area Zone 2
 - Hazardous Area Zone 1
 - Hazardous Area Zone 0
 - Minimum distance to any Air intake, Air inlet, covering to accommodation, service or control space
 - Minimum distance to any Working space or gangway
 - Minimum distance to any Air intake to non-hazardous areas
- Rules for use of opening to decrease these distances for small ships where the application limits the possible locations of the outlets...

Rev.	Date	Drawn by	Description of modifications	Approved by	Date

OSK-ShipTech A/S
Naval Architects & Marine Engineers

Autumn T +45 8637 8099 Copenhagen T +45 4576 4207 mail@osk-shiptech.com www.osk-shiptech.com

Drawn: PNG Check: JBI Date: 14.12.2020
ISO: Sheet: 1 Scale: 1:200 Size: A0
Dwg. No.: 200510.1009.02 Rev.

OSK-ShipTech A/S is not responsible for the accuracy of the information contained in this drawing unless it is specifically stated otherwise. The information is provided as a guide only and should not be used for construction or other purposes without the written consent of OSK-ShipTech A/S.